




Vooraanzicht/Vue frontal

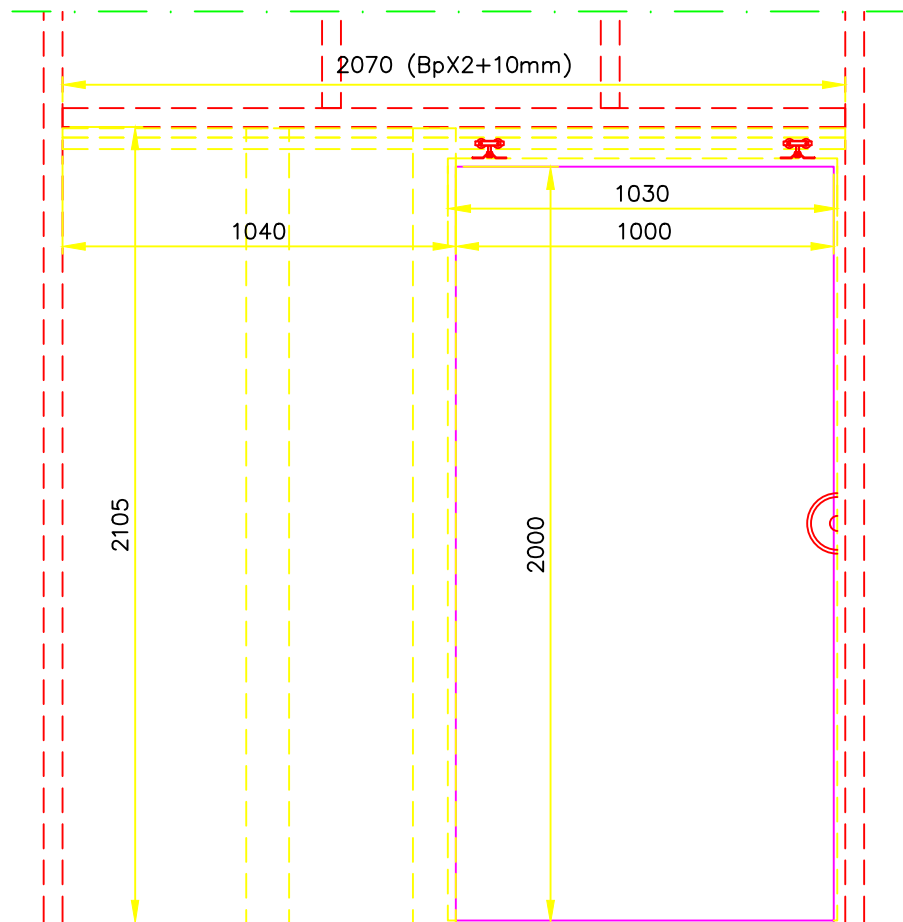

Verticale doorsnede/Coupe Verticale

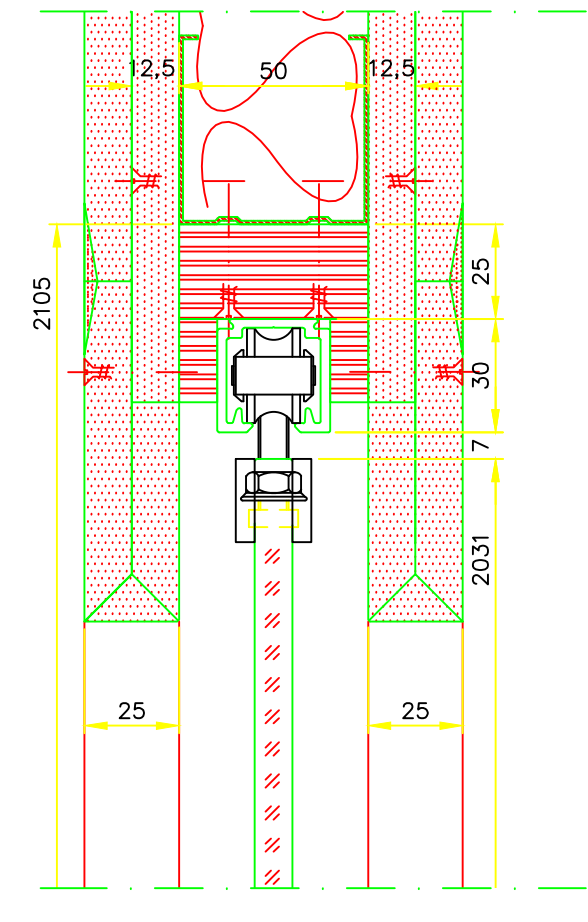

Horizontale doorsnede/Coupe Horizontale

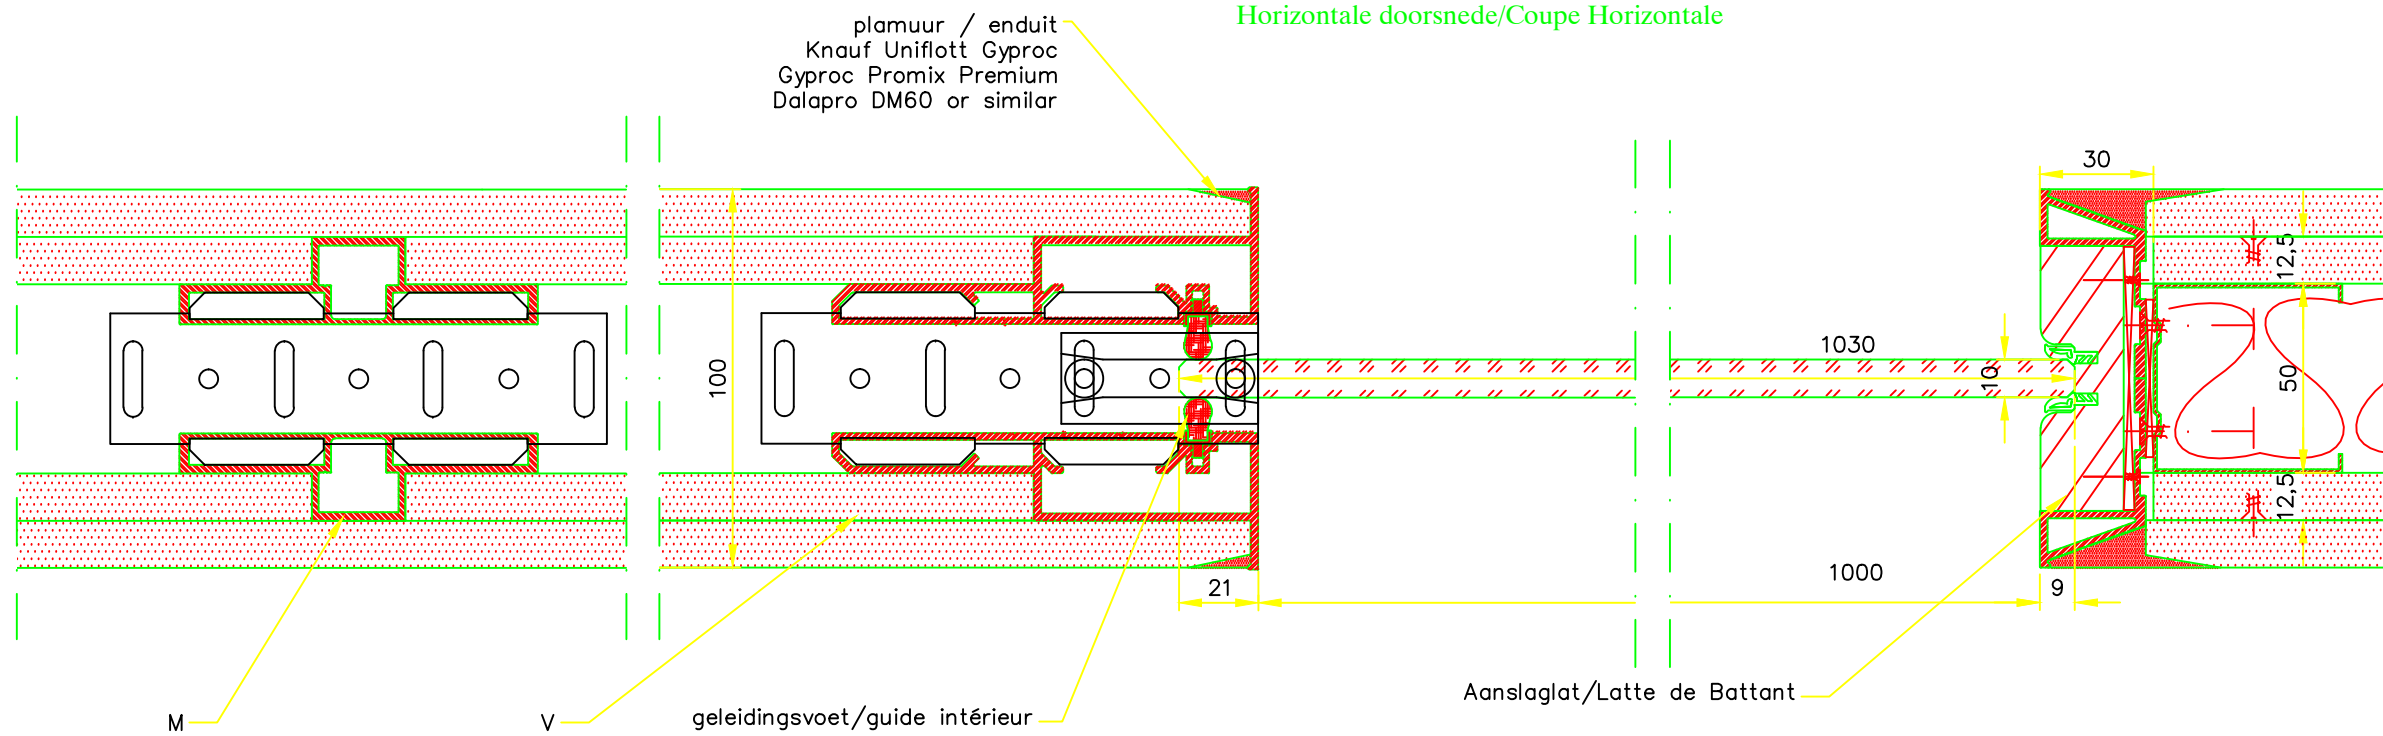

Xinnix X5D - Xinnix
Dubbele beplating/Doubles gyproc
Glazen deur 10mm/Porte en verre 10mm

| | | | | |
|----------------|--|------------------------------|----------|-----------------|
| | Werf - Chantier | Datum Date | 19/09/13 | Blad Feuille |
| | | Getekend door Dessine par | | Plan nr. |
| | | Schaal Echelle | 1:2_1:20 | Dossier |
| Titel Titre | XINNIX_SELECTION_X5D_GLAZEN_DEUR_10M AFWERKING_XINNIX_DUBBELE_BEPLATING | | Norm | |
| Index | B | DATUMB | C | DATUMC |
| | D | DATUMD | E | DATUME |
| | F | DATUMF | | |